


Espacio TRAMA / Sala Auditorio / Luminarias

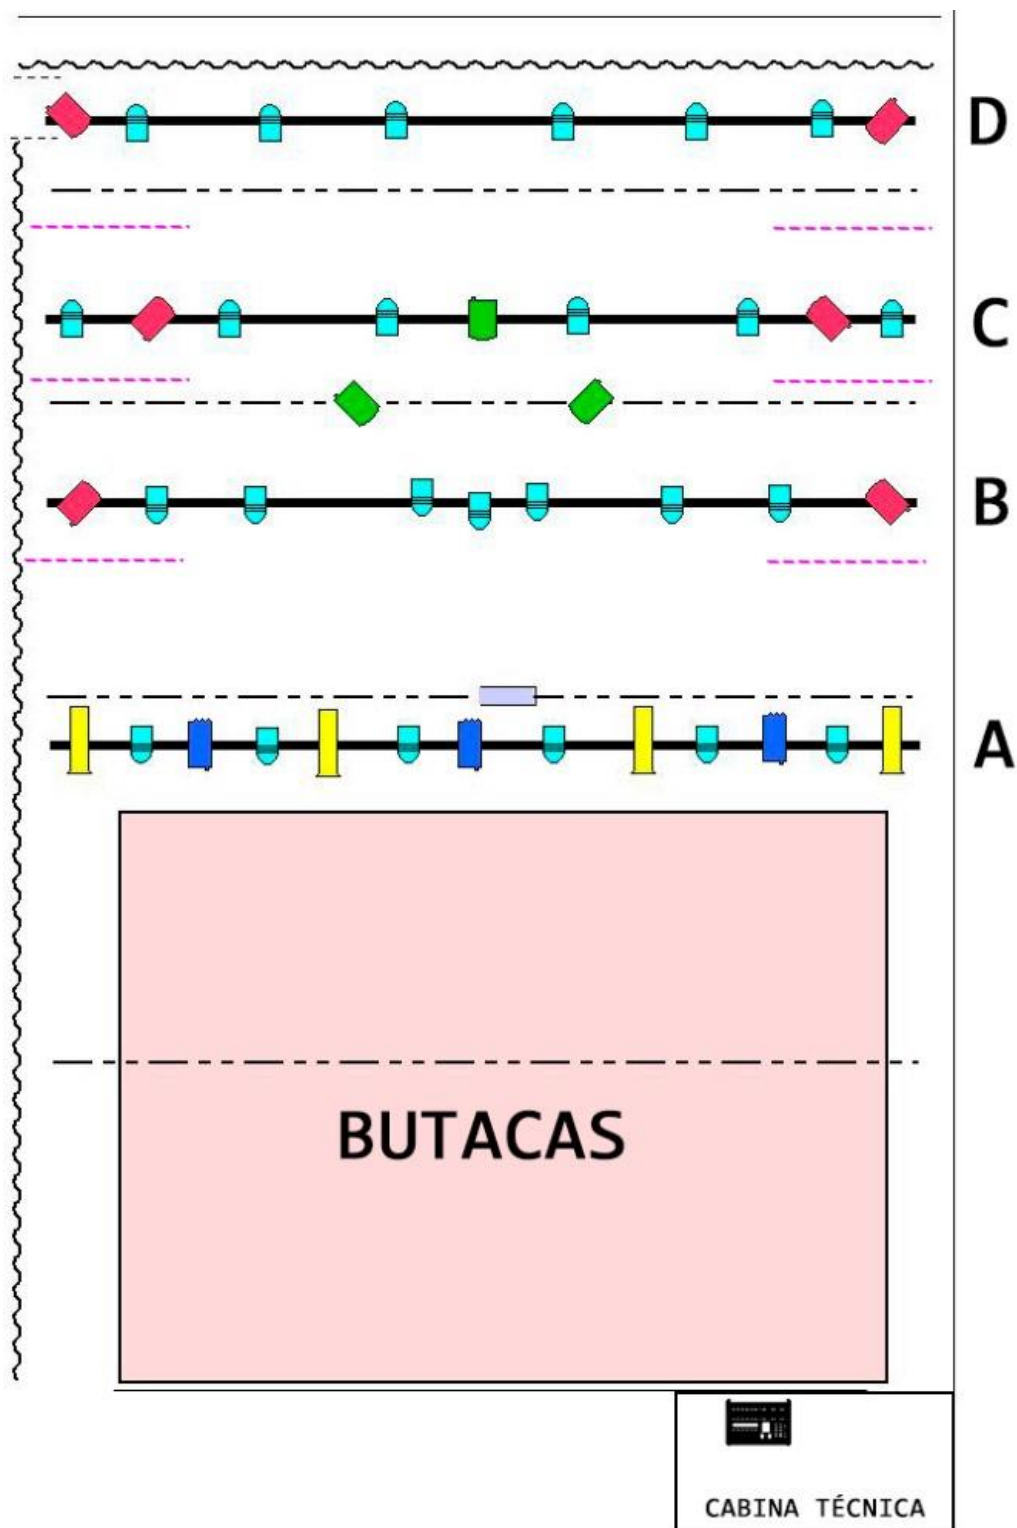

KEY/SIMBOL	LIGHTS	4 Leko (led) 250w Dexel 53-14	4 Spot PC (led) Dexel SPC200W	22 PAR LED RGB+WAP 20w Dexel 12-30	Strand lighting serie 200
		4 Fresnel 1000W Dexel 50-30	4 Spot PC 1000w Dexel	Proyector 4500lm Optoma EH412	
VARIOS	Telones	Varas motorizadas			
	Patas	Varas fijas (Apta peso)			